



DETAIL #15

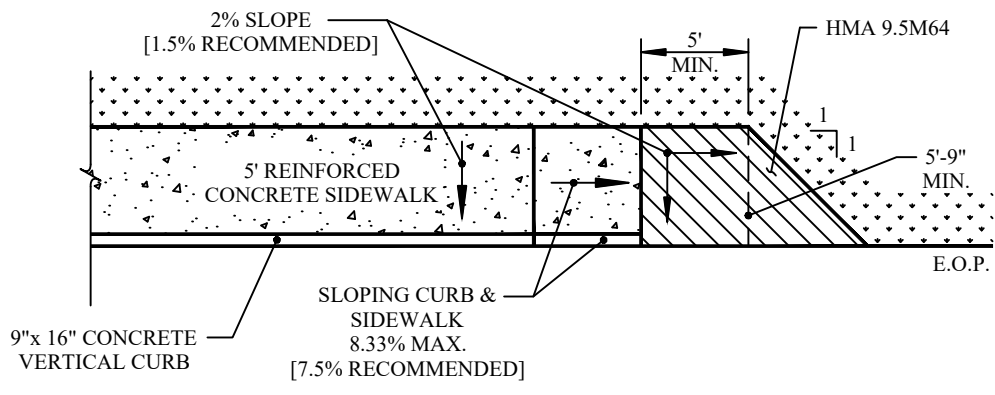

PLAN

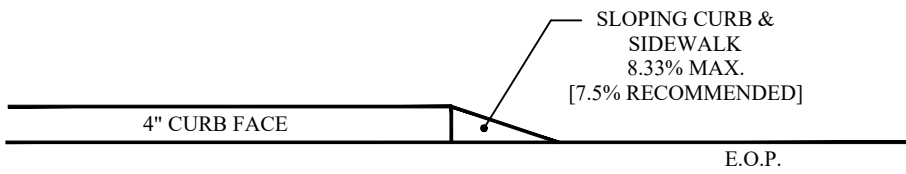

ELEVATION

Revisions		
NO.	DATE	BY
1	1/16/19	KP

*County of Middlesex
Department of Transportation
Office of Engineering/Planning/Public Works
75 Bayard St., New Brunswick, NJ 08901*

**HALF PARALLEL REINFORCED
CONCRETE RAMP TO HMA
SHOULDER**

<i>Ronald Sendner</i>	<i>Date</i>
<i>Licensed Professional Engineer</i>	
<i>License No. 24GE03162200</i>	

Designed By <i>RS</i>	Drawn By <i>SKB</i>
Checked By <i>RS</i>	Approved By <i>RS</i>

Scale: NOT to SCALE
Sheet No. 1 of 1
Date: 4/25/17

Ronald Sendner
County Engineer
N.J. P.E. No. 24GE03162200