


DETAIL #4

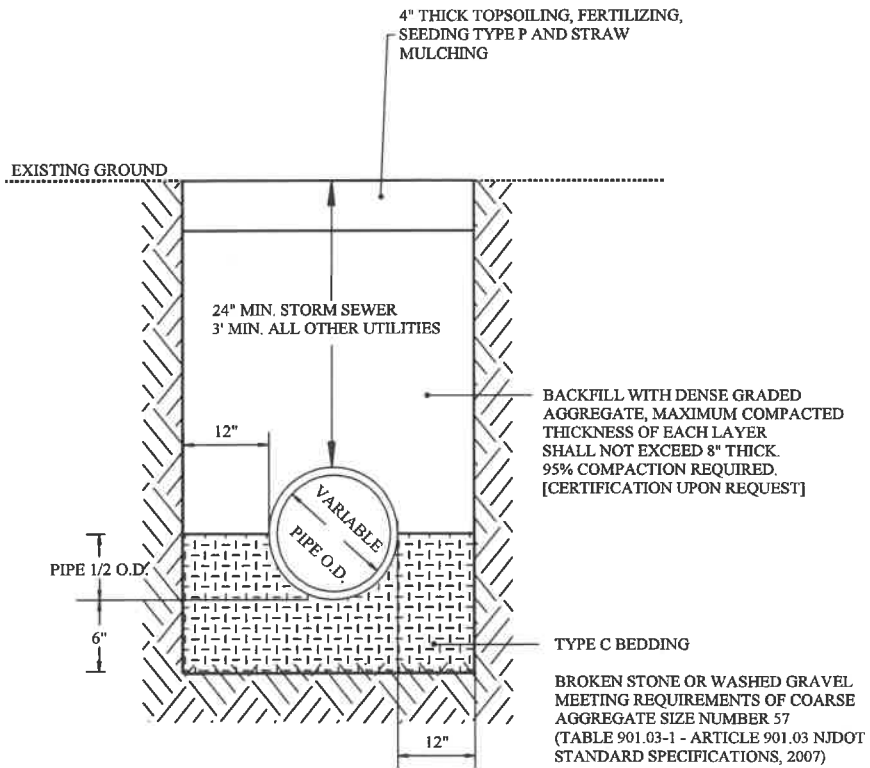

NOTES:

1. BACKFILLING WITH EXCAVATED MATERIAL SHALL NOT BE PERMITTED IN TRENCHES FOR STORM SEWER AND ALL OTHER UTILITIES.
2. TYPE OF SEEDING SHALL MEET FREEHOLD SOIL CONSERVATION DISTRICT REQUIREMENTS.
3. REINFORCED CONCRETE PIPE REQUIRED WITHIN COUNTY R.O.W.
4. IN LIEU OF DENSE GRADED (DGA), RECYCLED CONCRETE AGGREGATE (RCA) IS ACCEPTABLE. ALL RCA MUST MEET NJDOT SPECIFICATIONS AND BE CERTIFIED BY AN NJDOT APPROVED PLANT OF ORIGIN. ALL RCA SHIPMENTS MUST BE FREE OF FOREIGN MATERIALS AND CONTAMINENTS.

| Revisions | | |
|-----------|---------|----|
| NO. | DATE | BY |
| 1 | 1/16/19 | KP |
| | | |
| | | |
| | | |
| | | |
| | | |
| | | |
| | | |
| | | |
| | | |
| | | |
| | | |
| | | |
| | | |
| | | |

County of Middlesex
 Department of Infrastructure Management
 Office of Engineering/Planning/Public Works
 75 Bayard St., New Brunswick, NJ 08901

**STORM SEWER TRENCH
 AND BEDDING DETAIL
 (UNPAVED AREA)**

Ronald Sendner Date
 Licensed Professional Engineer
 License No. 24GE03162200

Scale: NOT TO SCALE
 Sheet No. 1 of 1
 Date: 4/25/17

Ronald Sendner
 Acting County Engineer
 N.J. P.E. No. 24GE03162200