


DETAIL #4

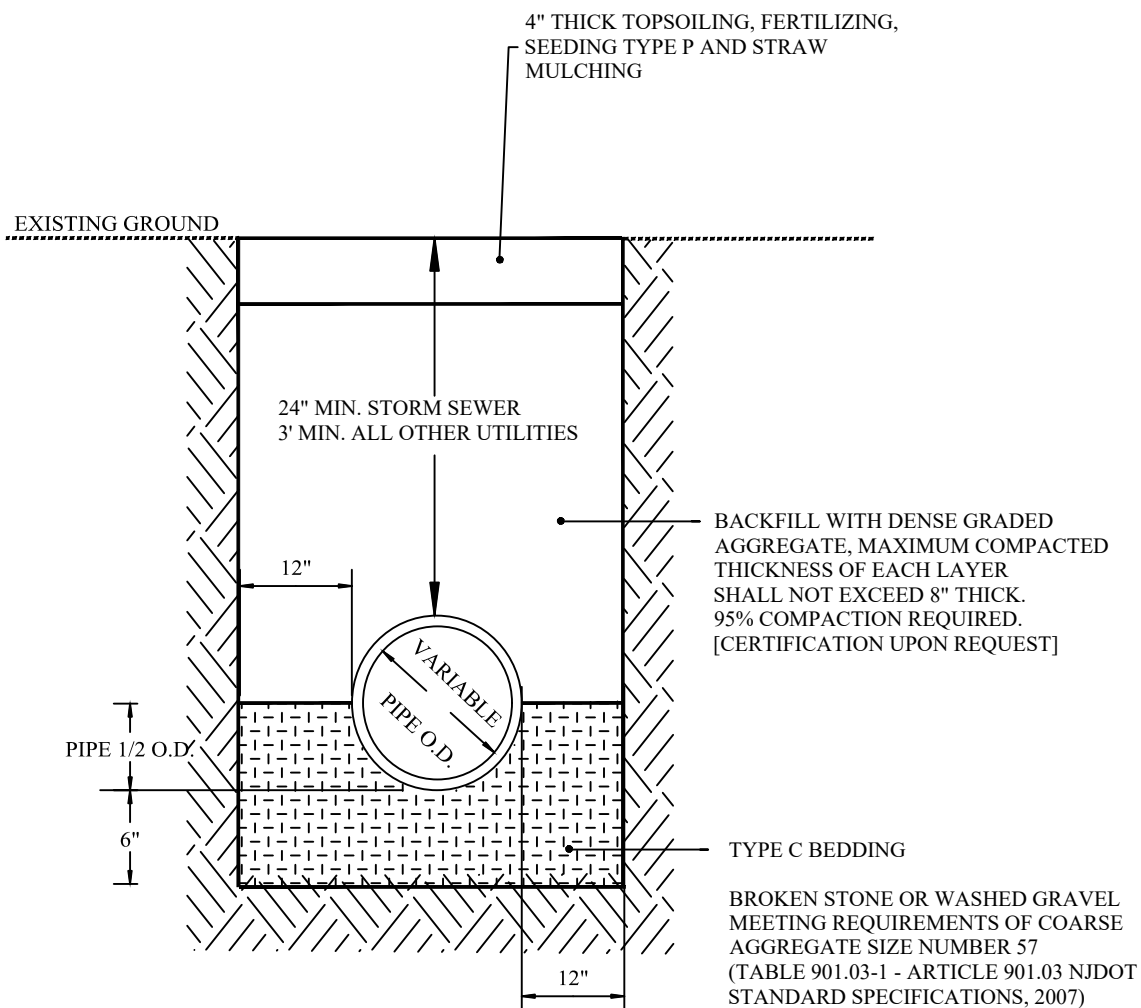

NOTES:

- 1. BACKFILLING WITH EXCAVATED MATERIAL SHALL NOT BE PERMITTED IN TRENCHES FOR STORM SEWER AND ALL OTHER UTILITIES.
- 2. TYPE OF SEEDING SHALL MEET FREEHOLD SOIL CONSERVATION DISTRICT REQUIREMENTS.
- 3. REINFORCED CONCRETE PIPE REQUIRED WITHIN COUNTY R.O.W.
- 4. IN LIEU OF DENSE GRADED (DGA), RECYCLED CONCRETE AGGREGATE (RCA) IS ACCEPTABLE. ALL RCA MUST MEET NJDOT SPECIFICATIONS AND BE CERTIFIED BY AN NJDOT APPROVED PLANT OF ORIGIN. ALL RCA SHIPMENTS MUST BE FREE OF FOREIGN MATERIALS AND CONTAMINENTS.

Revisions		
NO.	DATE	BY
1	1/16/19	KP
2	10/8/19	KP

Designed By	Drawn By
RS	ESP
Checked By	Approved By
RS	RS

County of Middlesex
Department of Transportation
Office of Engineering/Planning/Public Works
75 Bayard St., New Brunswick, NJ 08901

**STORM SEWER / UTILITY
TRENCH AND BEDDING
DETAIL (UNPAVED AREA)**

Scale: NOT to SCALE
Sheet No. 1 of 1
Date: 4/25/17

Ronald Sendner
County Engineer
N.J. P.E. No. 24GE03162200

Ronald Sendner Date _____
Licensed Professional Engineer
License No. 24GE03162200