


DETAIL #6

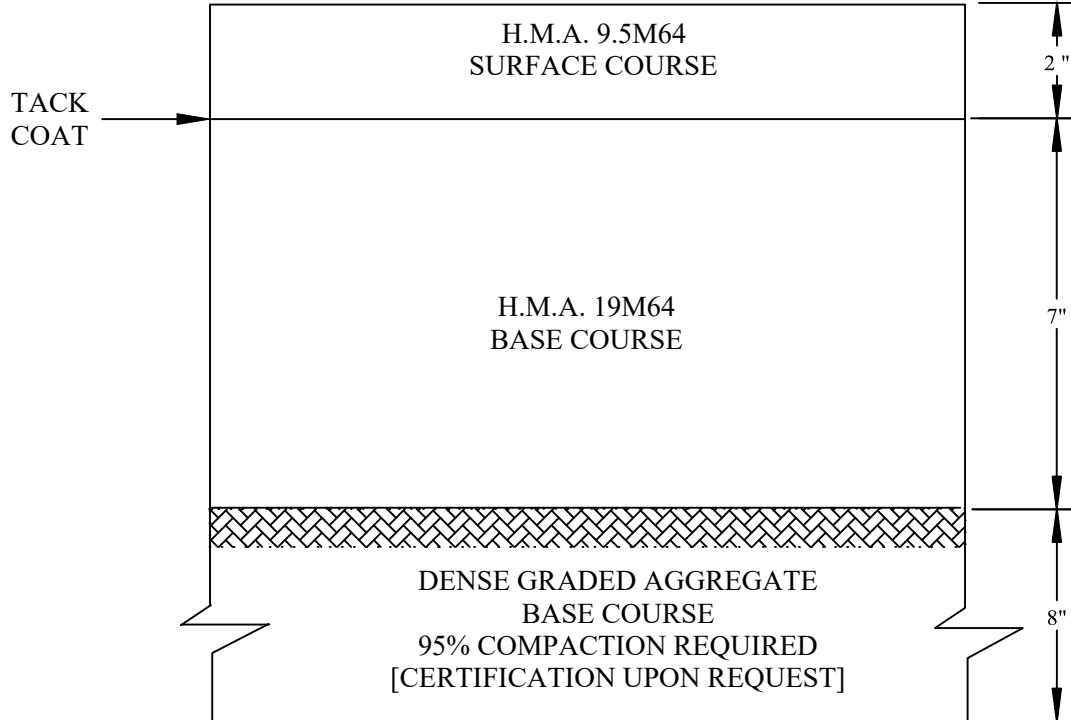

NOTES:

1. MIX NUMBERS ARE IN ACCORDANCE WITH THE CURRENT NEW JERSEY DEPARTMENT OF TRANSPORTATION, STANDARD SPECIFICATIONS FOR ROAD AND BRIDGE CONSTRUCTION.
2. IN LIEU OF DENSE GRADED (DGA), RECYCLED CONCRETE AGGREGATE (RCA) IS ACCEPTABLE. ALL RCA MUST MEET NJDOT SPECIFICATIONS AND BE CERTIFIED BY AN NJDOT APPROVED PLANT OF ORIGIN. ALL RCA SHIPMENTS MUST BE FREE OF FOREIGN MATERIALS AND CONTAMINENTS.
3. PAVEMENT CORES (UPON REQUEST)

Revisions		
NO.	DATE	BY
1	1/16/19	KP

Designed By	Drawn By
RS	RSB
Checked By	Approved By
RS	RS

County of Middlesex
 Department of Transportation
 Office of Engineering/Planning/Public Works
 75 Bayard St., New Brunswick, NJ 08901

**HOT MIX ASPHALT PAVEMENT
 DETAIL**

 Ronald Sendner Date
 Licensed Professional Engineer
 License No. 24GE03162200

Scale: NOT to SCALE
 Sheet No. 1 of 1
 Date: 4/25/17

 Ronald Sendner
 County Engineer
 N.J. P.E. No. 24GE03162200